



PLANTA BAIXA  
ESCALA - 1:20

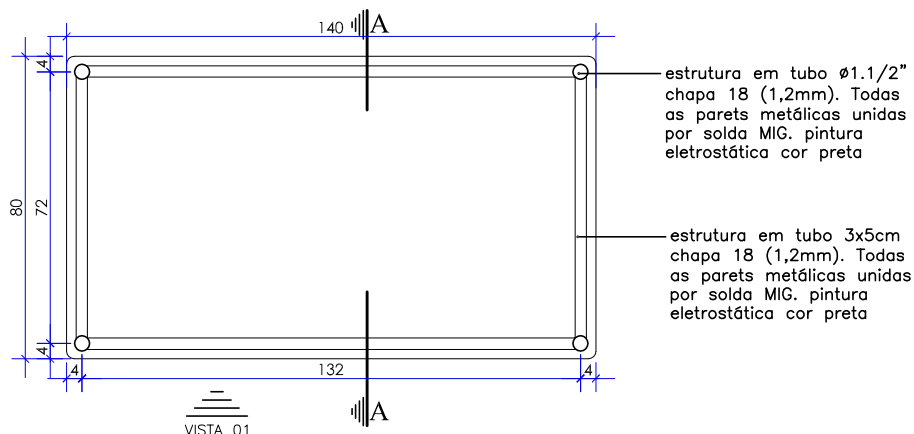

PLANTA BAIXA  
ESCALA - 1:20

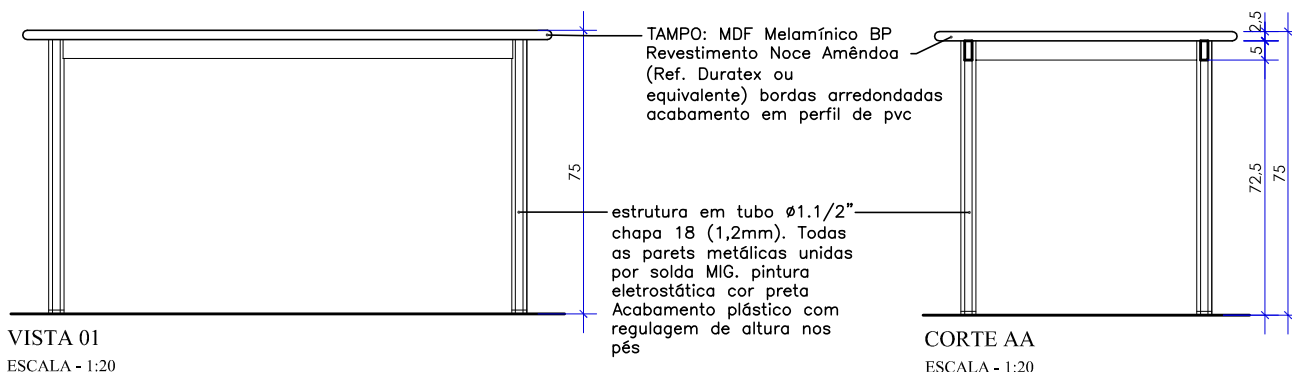

PERSPECTIVA  
SEM ESCALA