


VISTA 01
ESCALA - 1:20

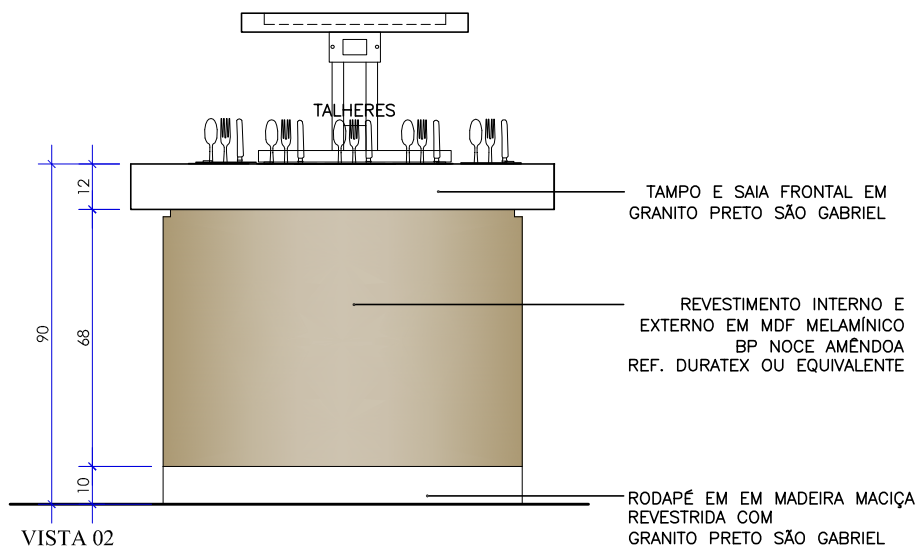

VISTA 02
ESCALA - 1:20