


CORTE AA  
ESCALA - 1:20

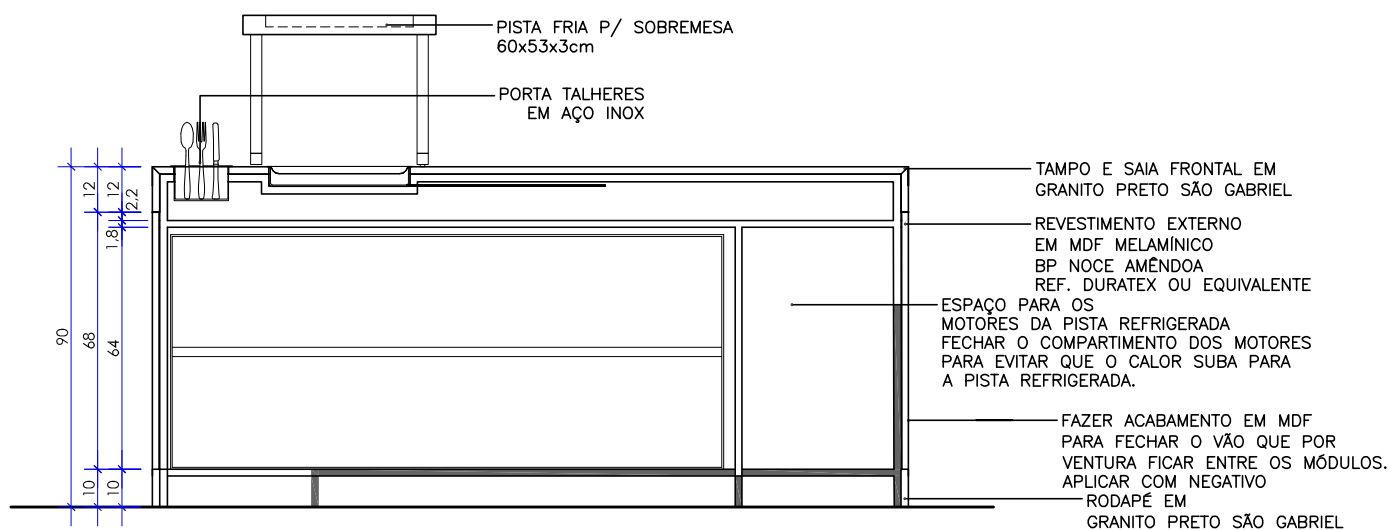

CORTE BB  
ESCALA - 1:20